



PLAN  
SECURITY OPERATIONS BUILDING   
SCALE: 1/4" = 1'-0" (1:48)

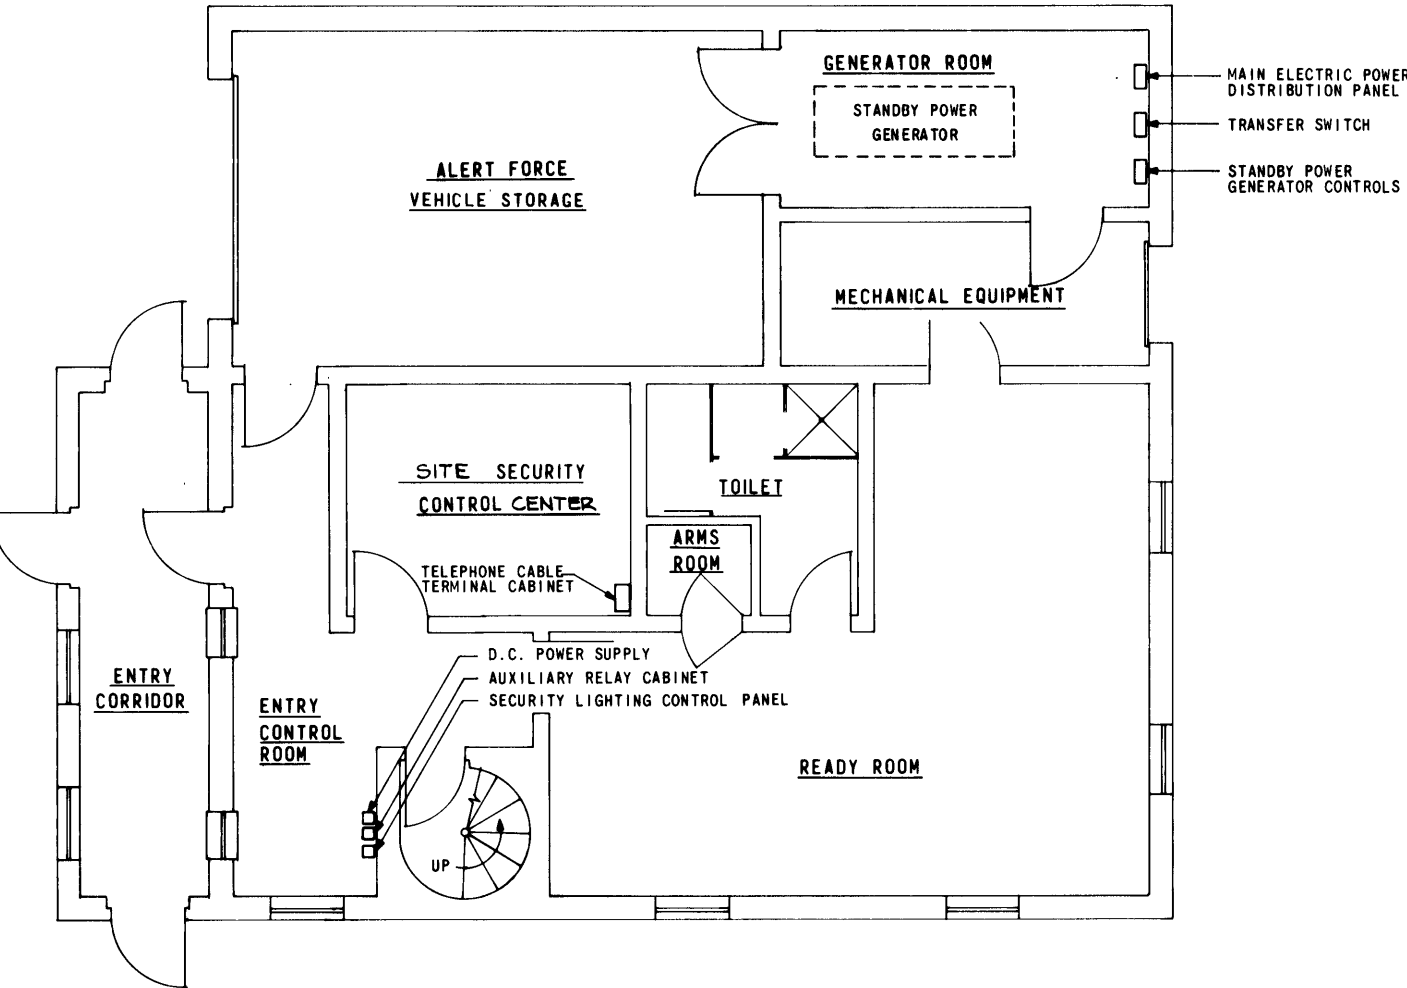

PLAN  
ENTRY CONTROL FACILITY   
SCALE: 1/4" = 1'-0" (1:48)

NOTES:  
1. FOR REFERENCE MATERIAL, RELATED DRAWINGS AND LIGHTING DESIGN GUIDES, REFER TO SHEET 1.

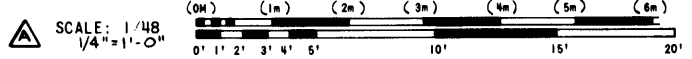

GENERAL REVISIONS		HSM	1/86	W2
SYMBOL	DESCRIPTION	BY	DATE	APPROVAL
REVISIONS				
BLACK & VEATCH CONSULTING ENGINEERS KANSAS CITY, MISSOURI		DEPARTMENT OF THE ARMY OFFICE OF THE CHIEF OF ENGINEERS MILITARY CONSTRUCTION - ENGINEERING DIVISION WASHINGTON, D. C.		
DRAWN BY: PZ	WEAPONS STORAGE AREA SECURITY LIGHTING SYSTEM SECURITY OPERATIONS BUILDING AND ENTRY CONTROL FACILITY LAYOUTS			
TRACED BY: PZ				
CHECKED BY: NJA				
SUBMITTED: MLL				
APPROVED:	REVISIONS APPROVED:	DATE: 3/17/87		
COLLECT. AND TECH. M.	CHIEF, ENG. DIV.	SCALE: AS NOTED SPEC. NO. NONE		
APPROVED FOR:		DRAWING NUMBER		
DATE:		DEF 812-30-01		
		SHEET 4 OF 8		